


273

WB-46
(6.7' LT.)

WB-47
(0.8' RT.)

WB-48
(16.1' RT.8)

273'

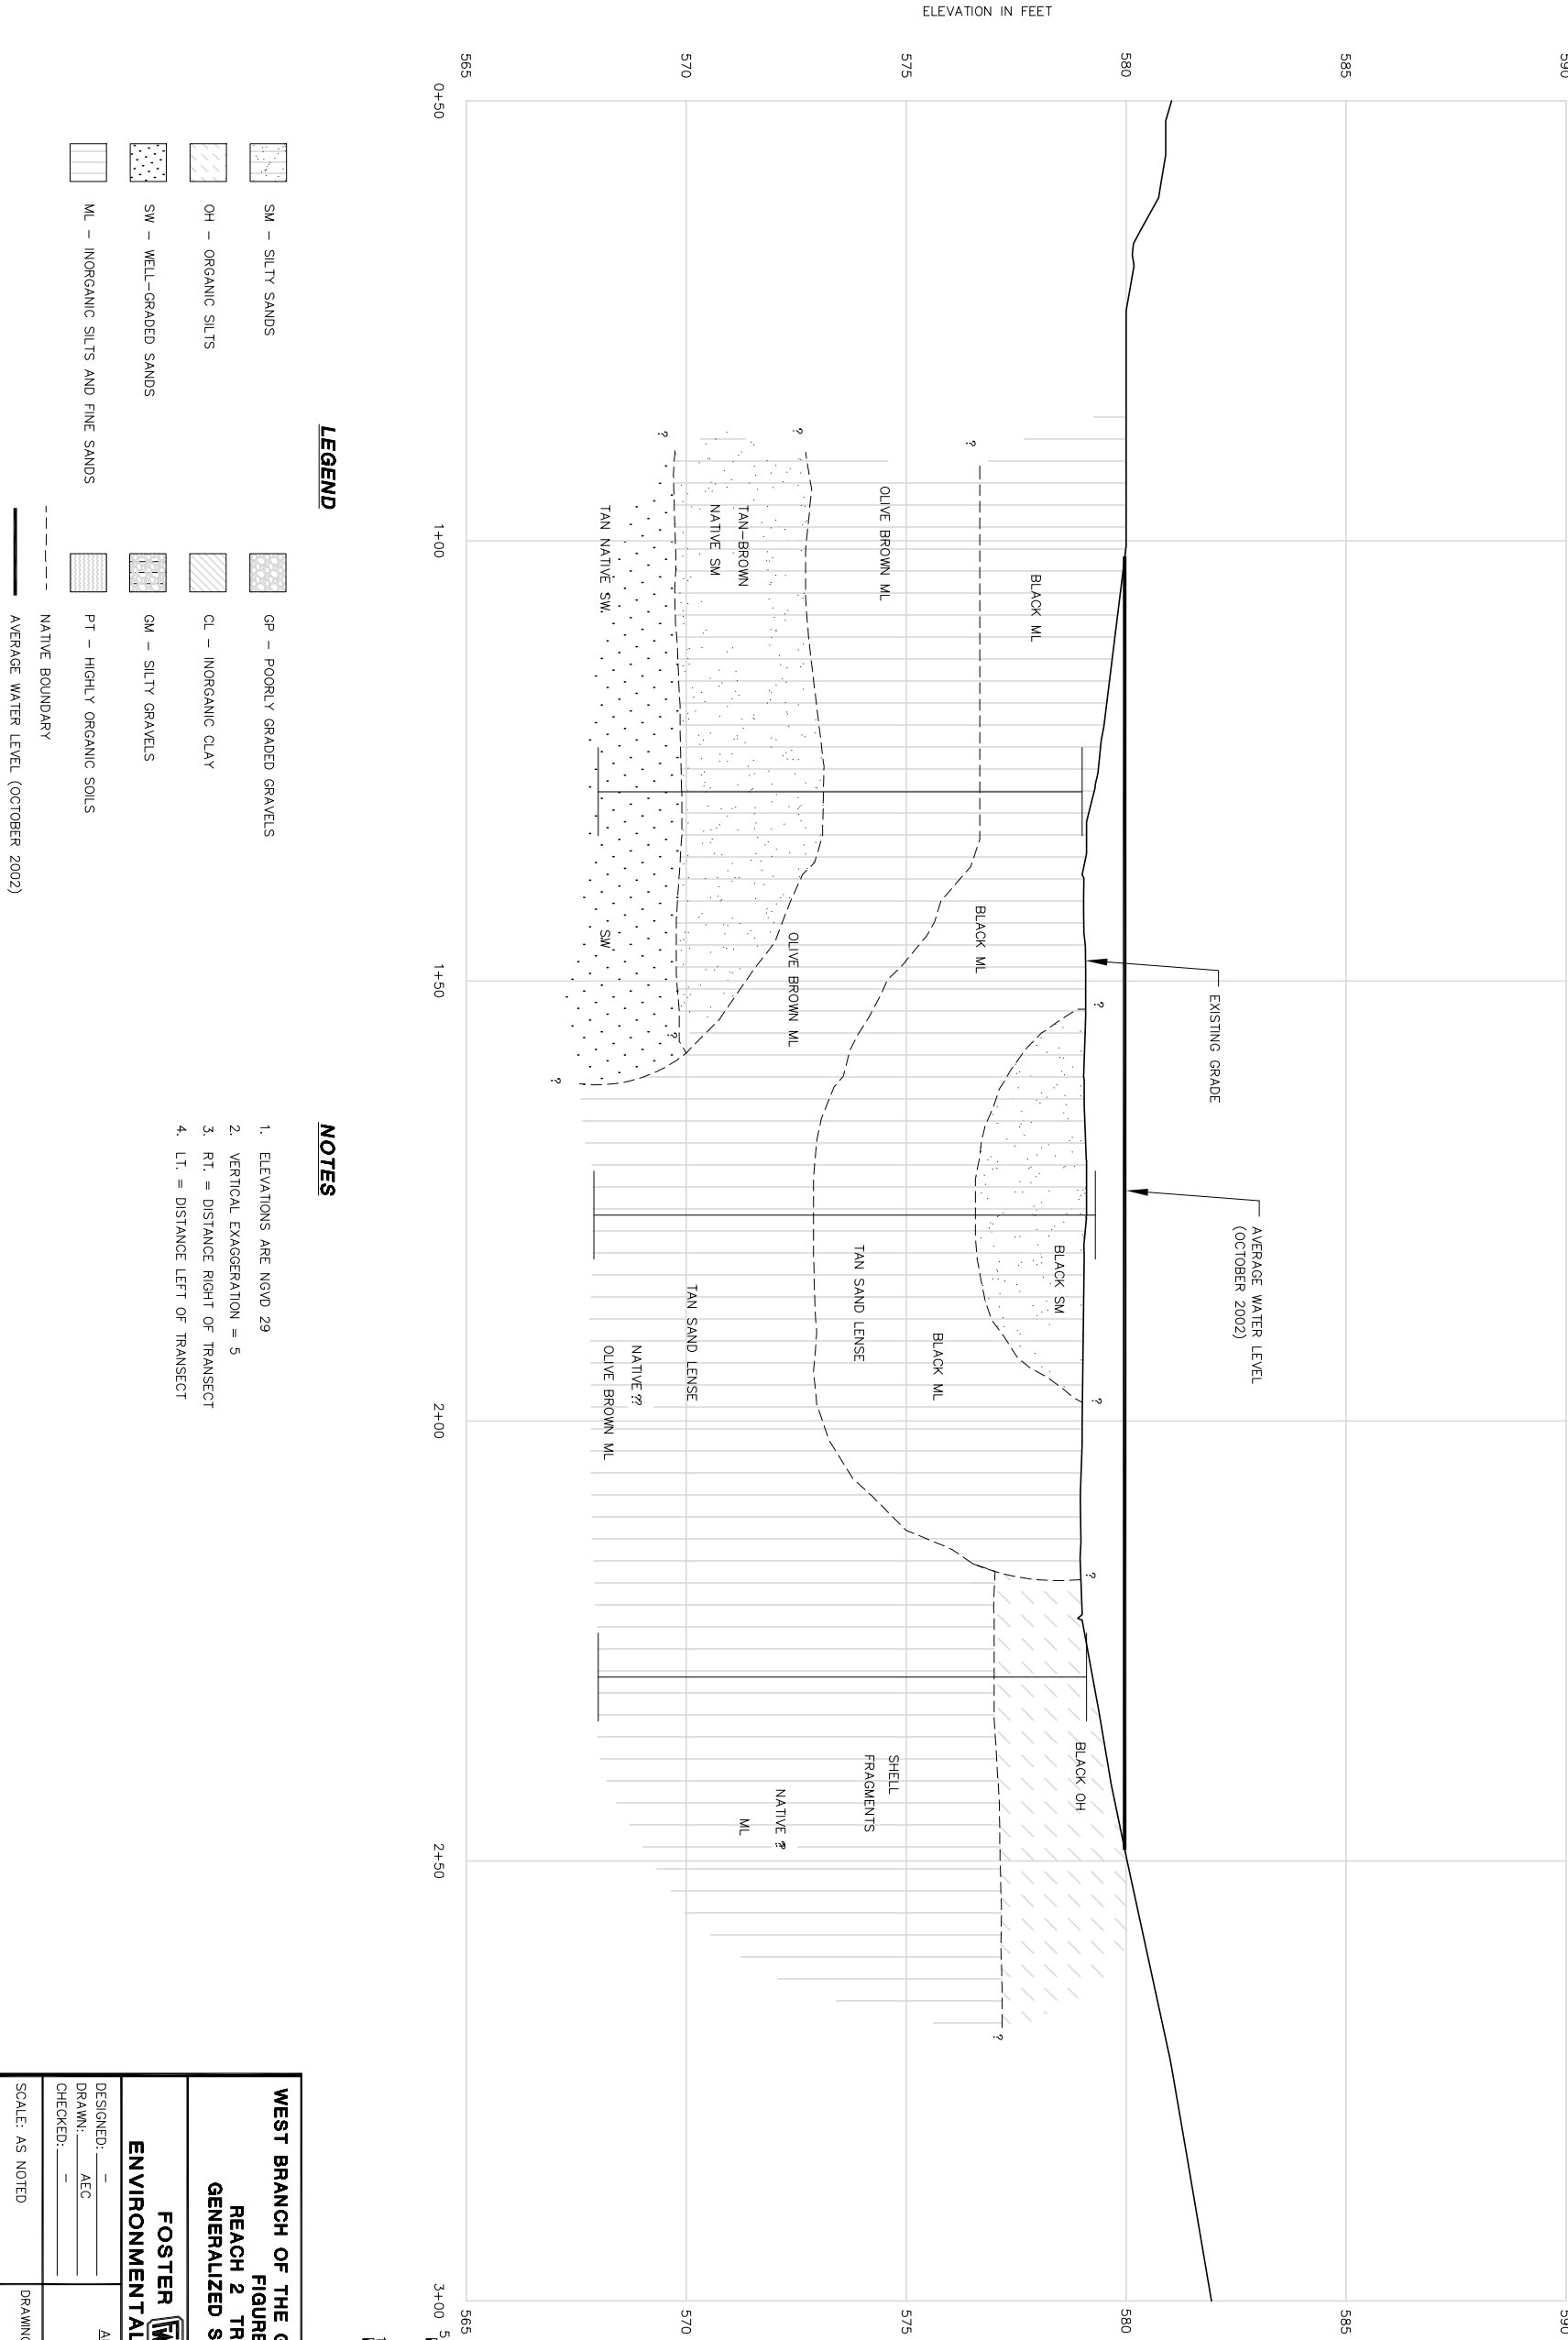

WEST BRANCH OF THE GRAND CALUMET RIVER

REACH 2 TRANSECT T3

GENERALIZED STRATIGRAPHY

FOSTER WHEELER

ENVIRONMENTAL CORPORATION

DESIGNED: -	APPROVED	
DRAWN: AEC		DATE: 8/1/03
CHECKED: -		
SCALE: AS NOTED	DRAWING NO. MGCAXS07	-